
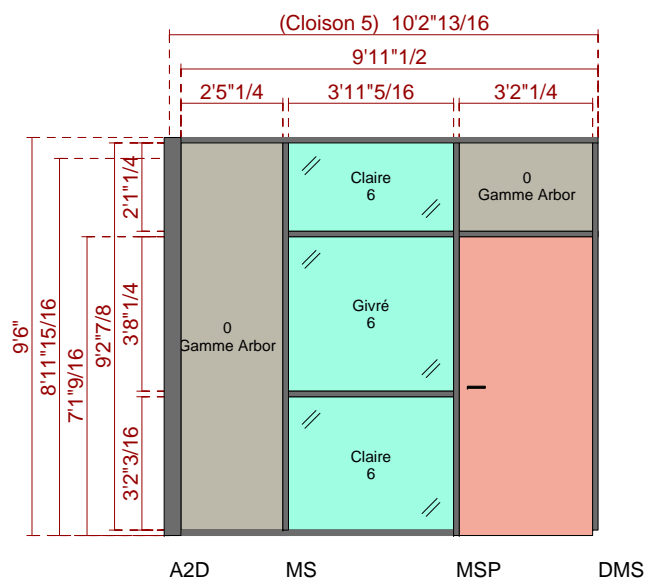
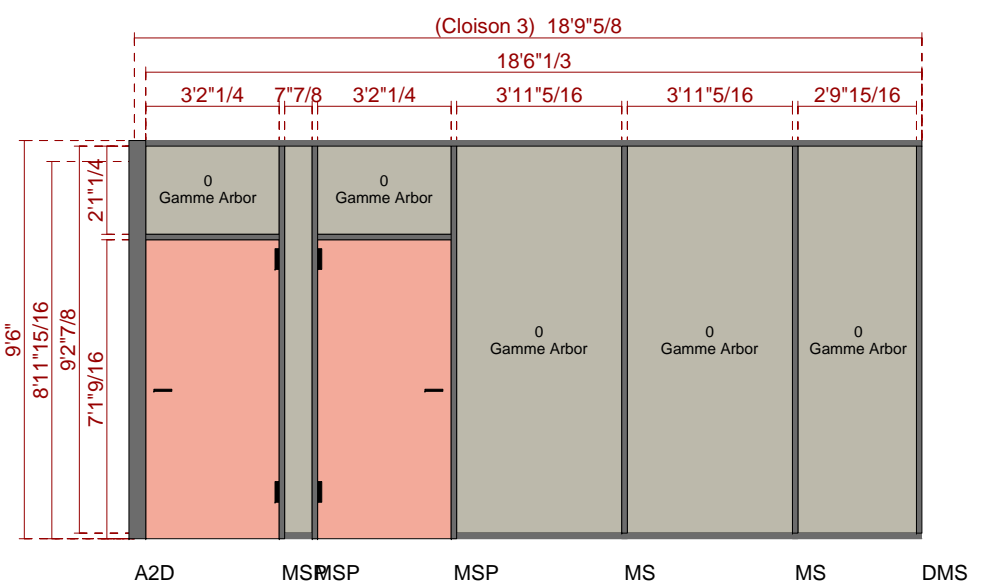
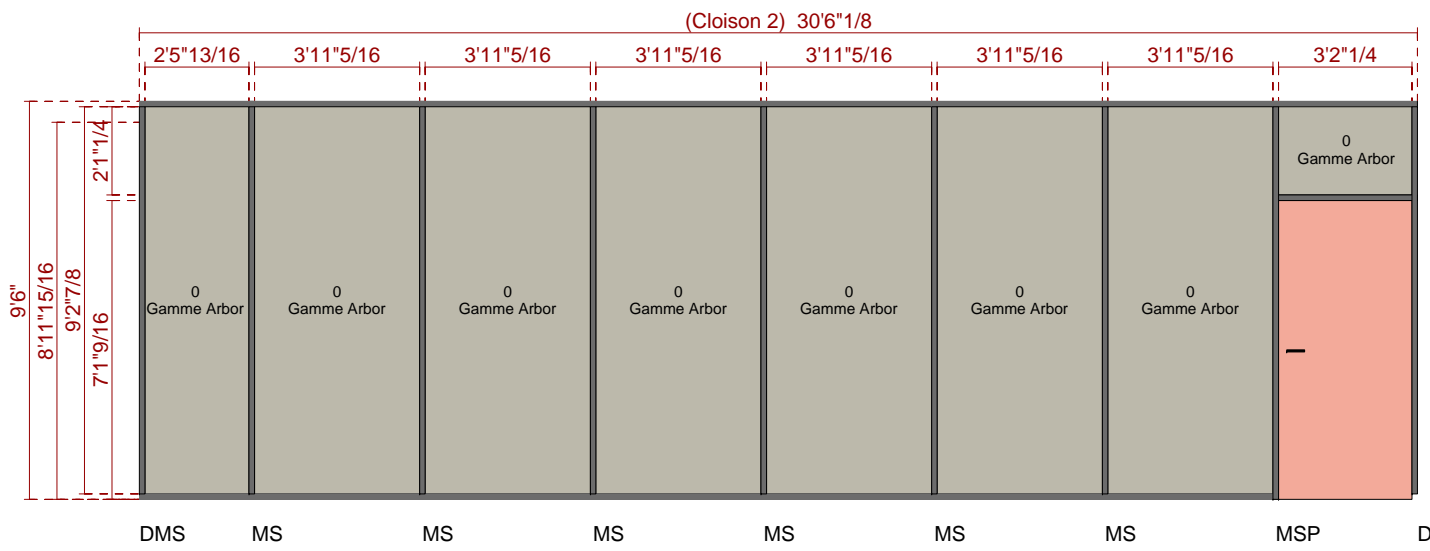
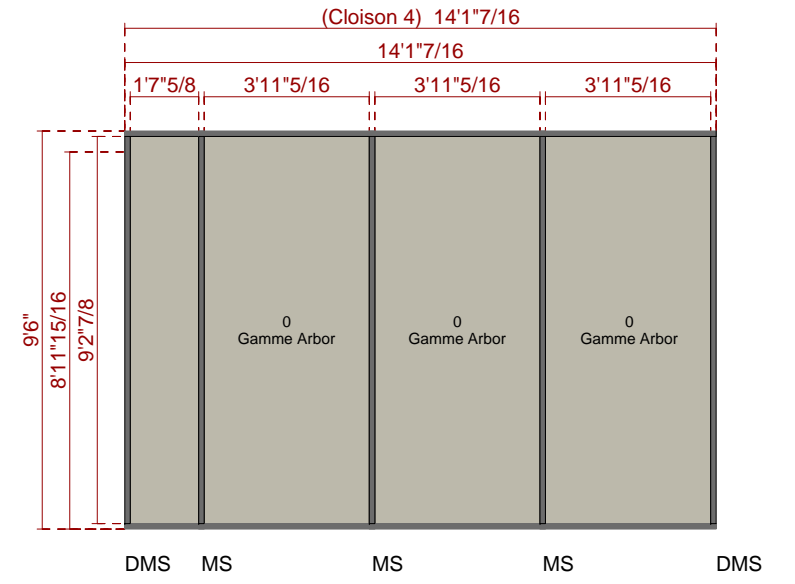
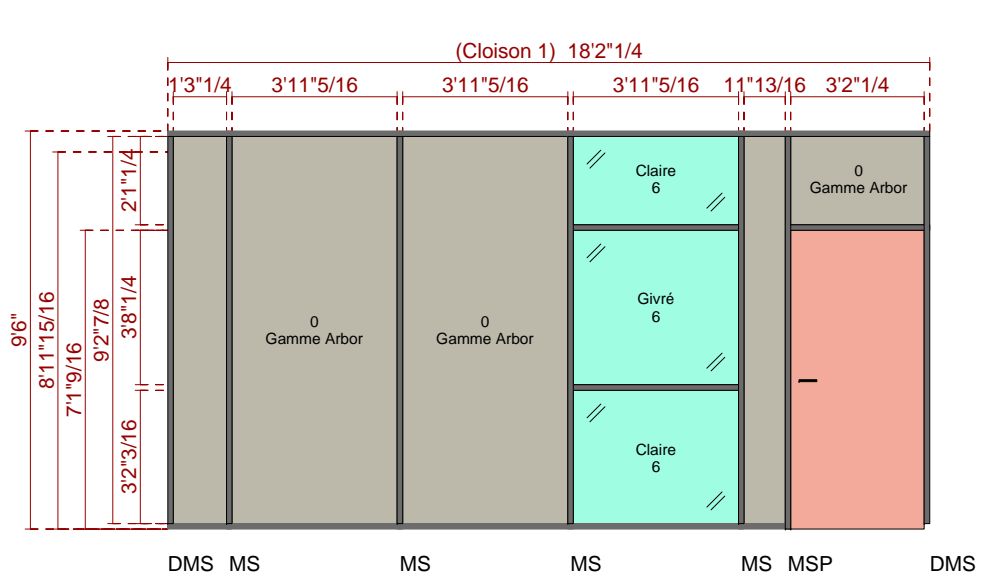


NO. :  
**08 07 0805**  
 PROJECT:  
 Starwall US

REFERENCE:  
 Option Sliding door  
 DRAWING:  
 Plan view, Elevations & 3D

DRAWN BY:  
 Jonathan Cyr  
 DATE: 08/07/14  
 VERSION: 00  
 PAGE: 1/1

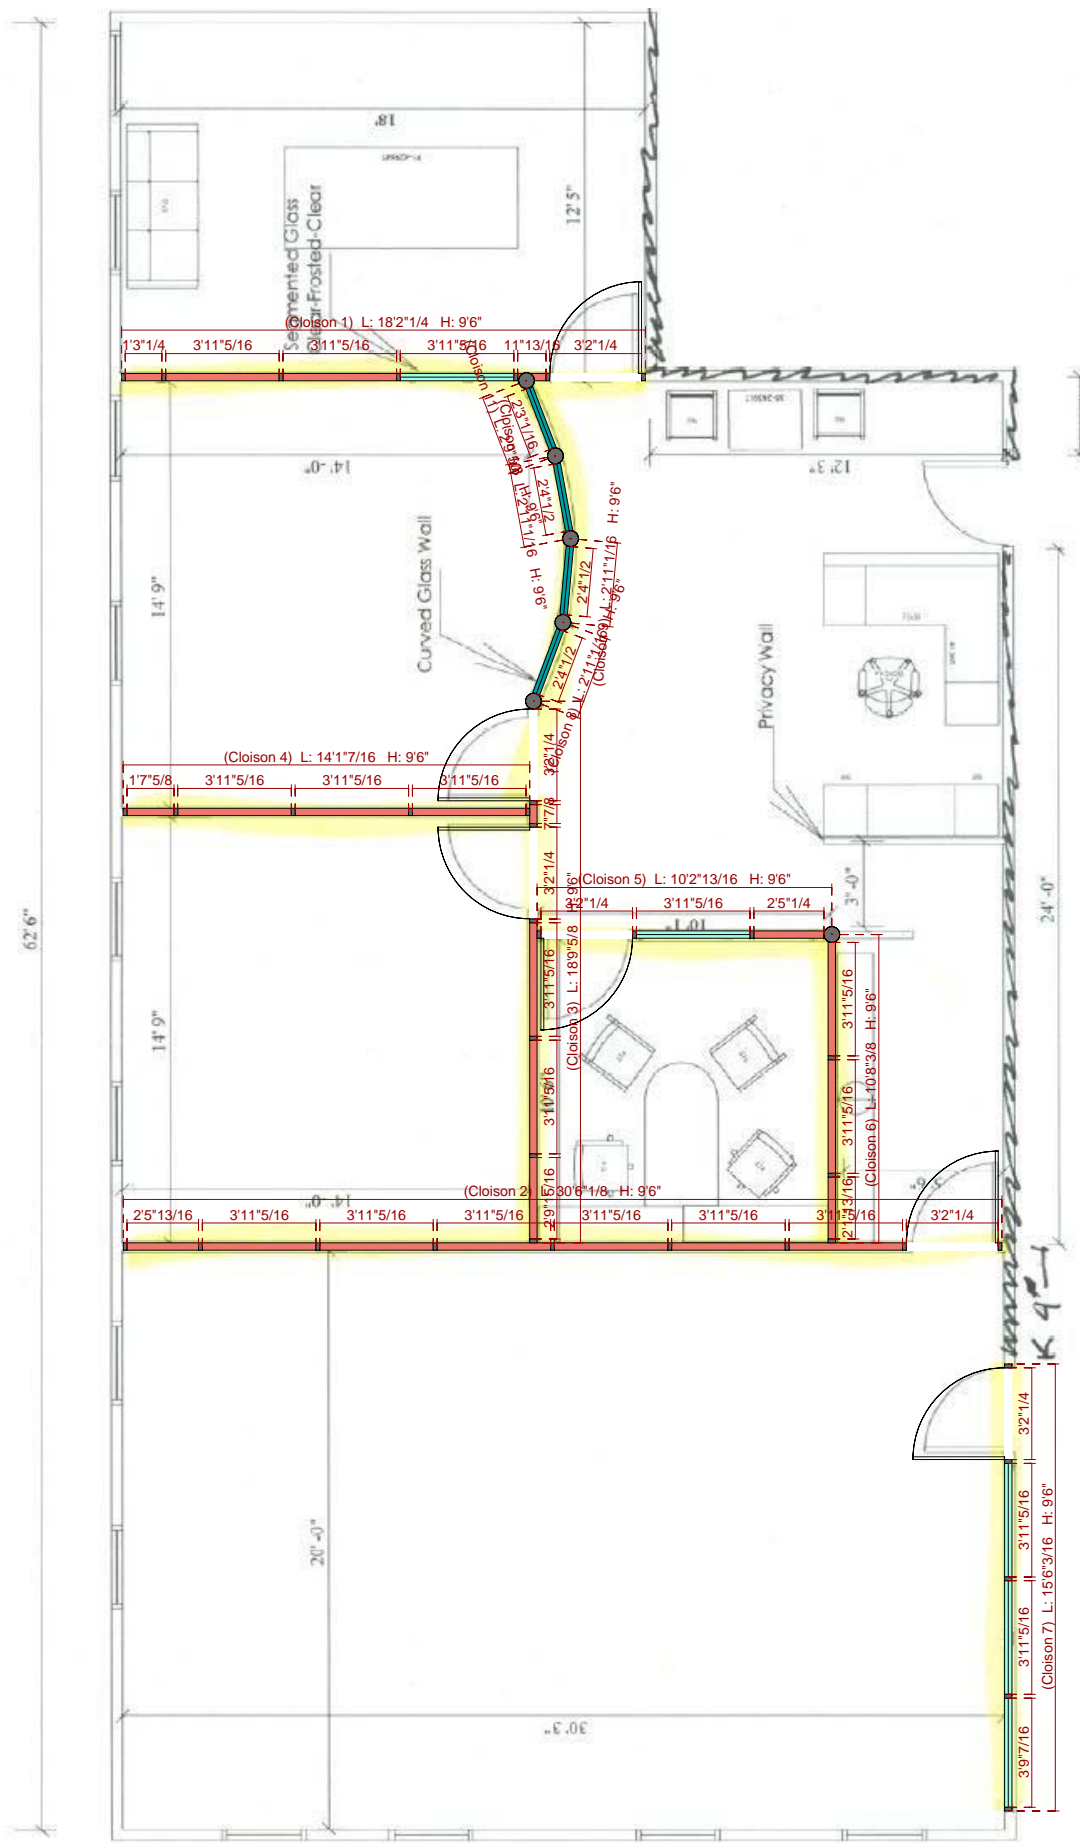

NO. DOSSIER:  
**07 10 0299**

PROJET:  
Showroom Lansing



RÉFÉRENCE:  
**Showroom Lansing**








DESSIN:  
Plan, elev & 3D

DESSINÉ PAR: Jonathan Mourgues

DATE: 05-12-2007


VERSION: rev-3

NO. FEUILLE:  
**1/2**

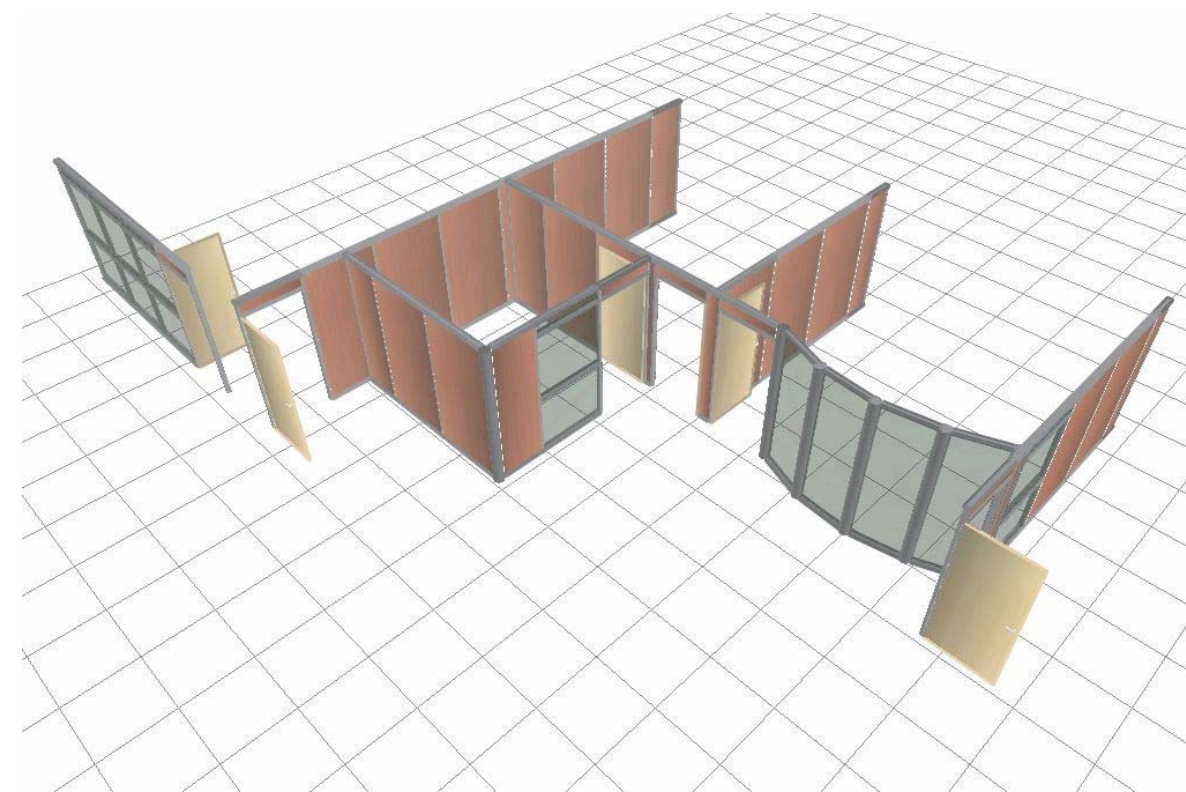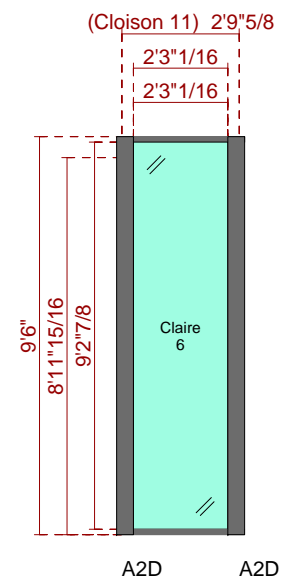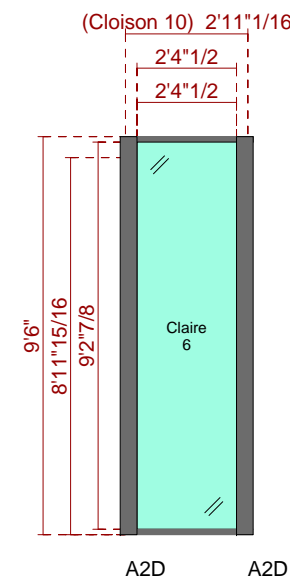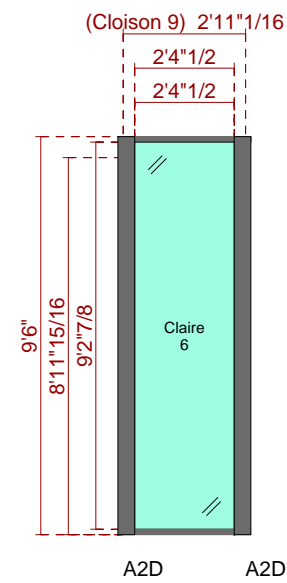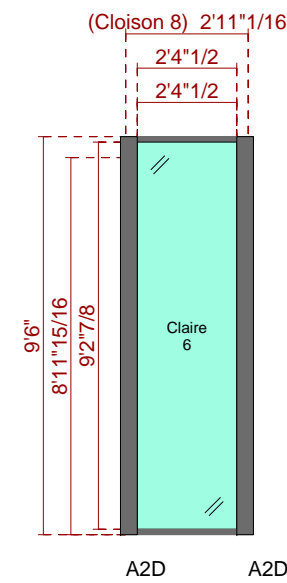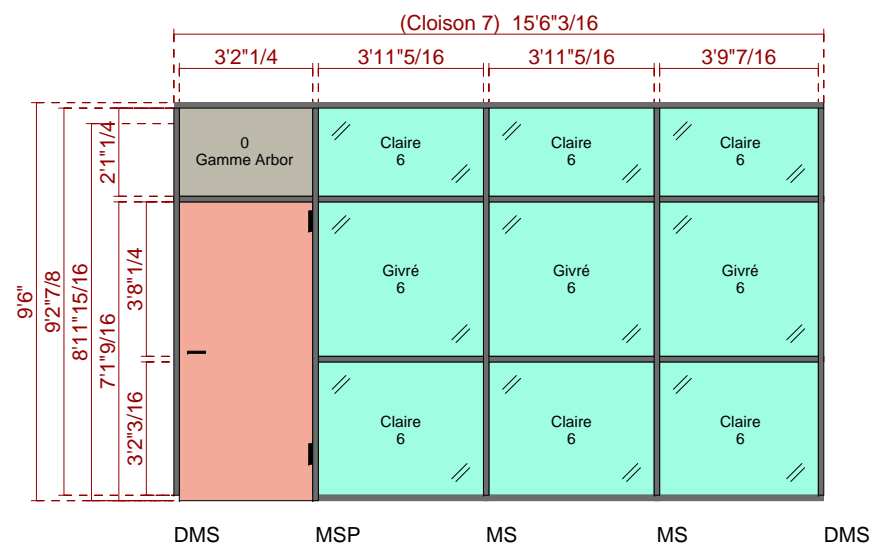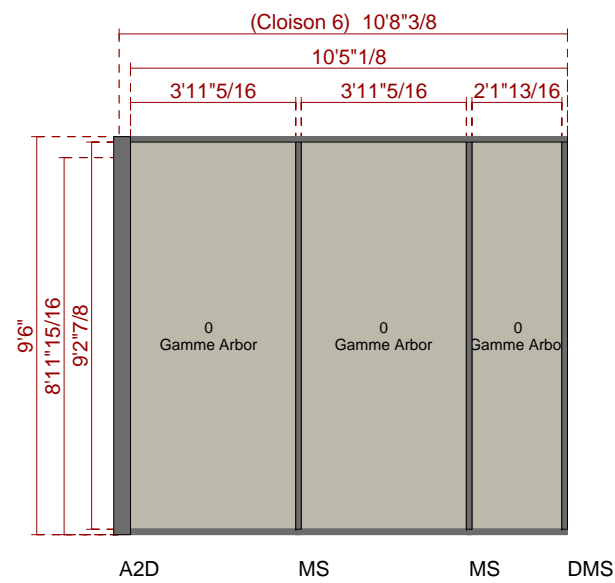

NO. DOSSIER:  
**07 10 0299**

PROJET:  
Showroom Lansing

 

RÉFÉRENCE:  
**Showroom Lansing**

DESSIN:  
Plan, elev & 3D

DESSINÉ PAR: Jonathan Mourgues	
DATE: 05-12-2007	NO. FEUILLE: 2/2
VERSION: rev-3	